

**ARRAY**


- 180° FROM NORTH
- 2,816 SUNTECH STP290-24/VD PANELS
- 30° PITCH ON SCHLETTER FS 2V MOUNT
- 816,640 WATTS
- ~3.96 ACRES

**RECREATIONAL FACILITIES PROPOSED**

2-3 SOCCER FIELDS


**PARKING AREA PROPOSED**

50 SPACES, 9'x18' STALLS WITH 24' 2-WAY MANEUVER AISLE.

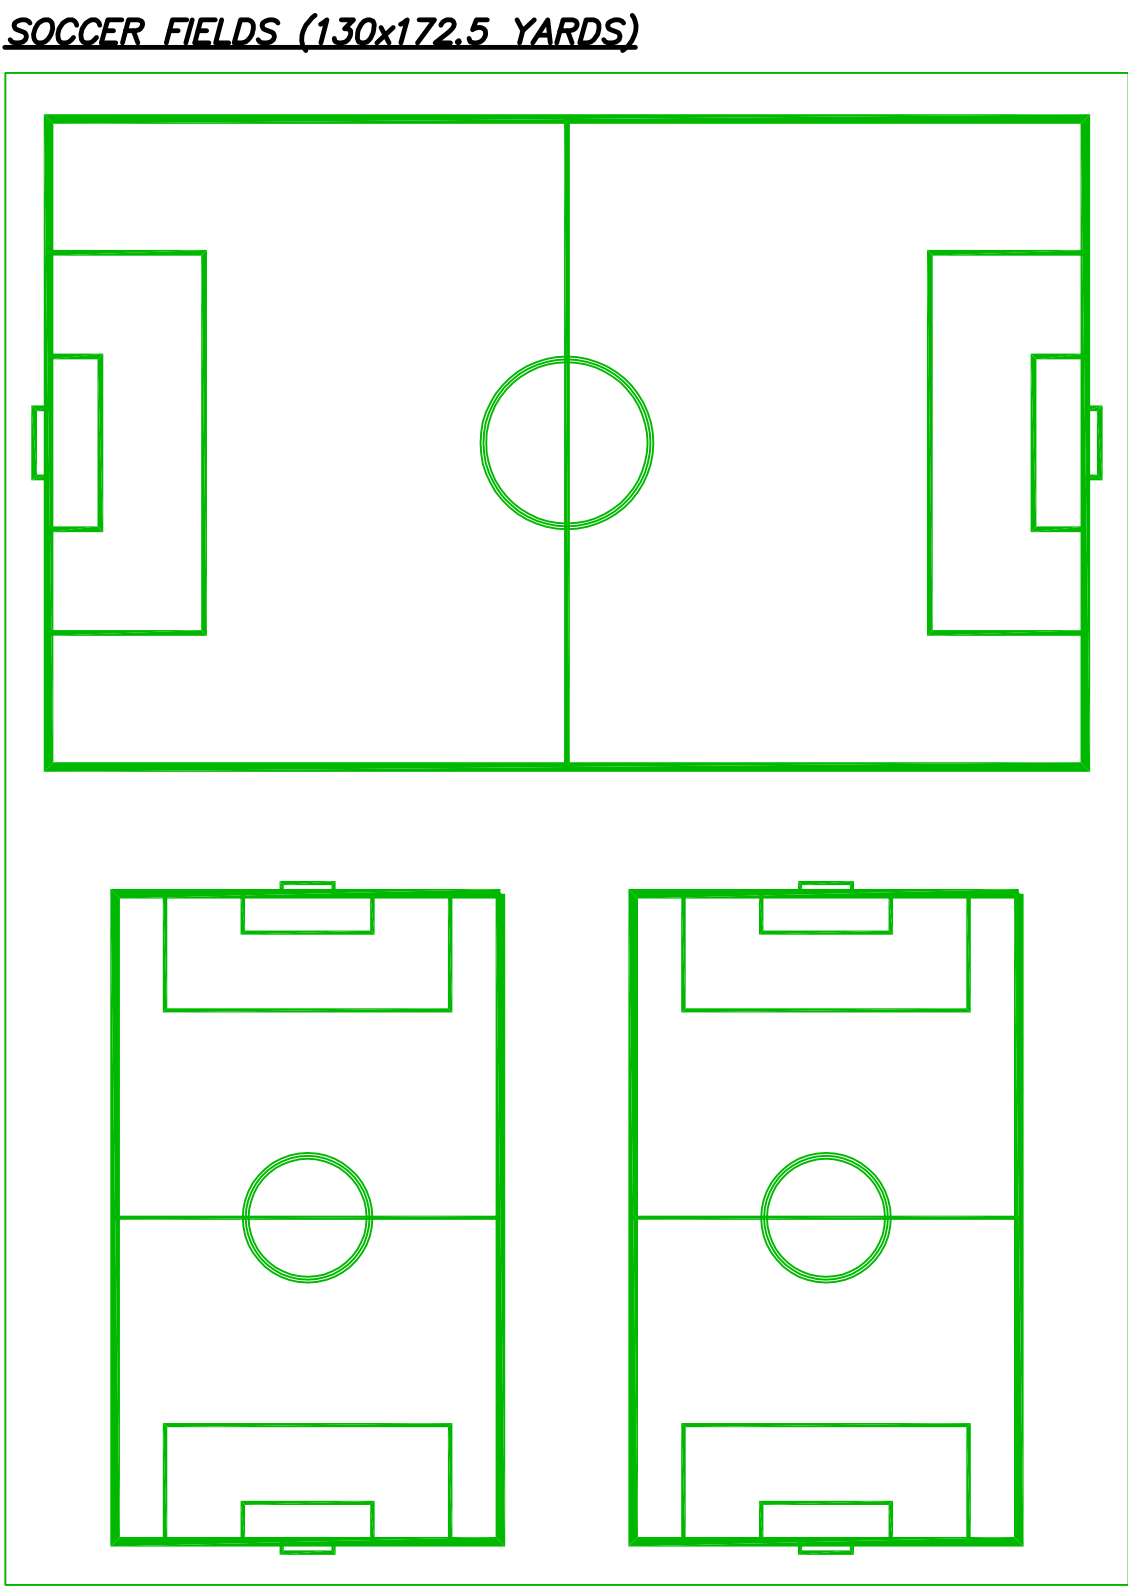

- LEGEND:**
- IRON PIPE FOUND
  - BOUND FOUND
  - ANGLE IRON FOUND
  - IRON ROD FOUND
  - IRON PIPE SET PREVIOUSLY BY SK DESIGN GROUP
  - DRILL HOLE SET PREVIOUSLY BY SK DESIGN GROUP
  - FENCE LINE
  - - - FENCE POST WITH FENCE LINE
  - WETLANDS
  - 100' WETLAND BUFFER
  - PROPOSED TREES
  - PROPOSED SOLAR
  - AREA OF TREE REMOVAL

- NOTES:**
1. PLAN BASED ON PLAN OF LAND SURVEYED FOR THE INHABITANTS OF THE TOWN OF LEE, MASSACHUSETTS BY DESIGN GROUP, INC. OF PITTSFIELD, MASSACHUSETTS. DATED JANUARY 30, 2008
  2. THE BENCHMARK USED FOR THE ELEVATIONS INDICATED ON THIS PLAN IS A USGS DISK LOCATED ON THE NORTHEAST ABUTMENT OF THE MEADOW STREET BRIDGE. ELEVATION: 851.621
  3. THE PROPERTY LINES INDICATED ON THIS PLAN WERE COMPILED AND SHOULD BE CONSIDERED APPROXIMATE.
  4. WETLAND LIMITS, CONTOURS AND ORTHO IMAGES OBTAINED FROM MASSGIS.

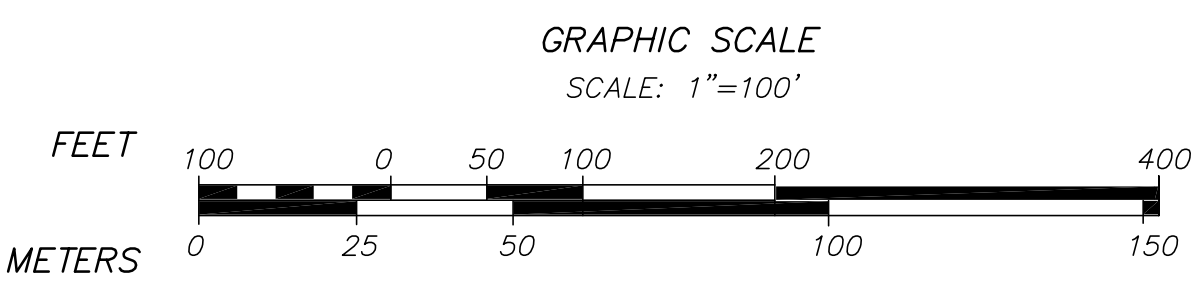

REVISIONS				
1	4/12/2012	SOLAR ARRAY & ELECTRIC	DEG	JJM
1	4/9/2012	PLAN REVISIONS	DEG	JJM

DWG. No. 5407\_SITELAND

STOCKBRIDGE ROAD, LEE

RECREATIONAL/SOLAR PROJECT  
LOCATED IN  
**LEE, MASSACHUSETTS**  
BERKSHIRE COUNTY

PREPARED FOR  
**BROADWAY ELECTRIC**  
SCALE: 1"= 100' DATE: MARCH 12, 2012

**MERIDIAN ASSOCIATES**

500 CUMMINGS CENTER, SUITE 5950 69 MILK STREET, SUITE 302  
BEVERLY, MASSACHUSETTS 01915 WESTBOROUGH, MASSACHUSETTS 01581  
TELEPHONE: (978) 299-0447 TELEPHONE: (508) 871-7050  
WWW.MERIDIANASSOC.COM

SHEET No. 1 OF 1 PROJECT No. 5407

Copyright © by Meridian Associates, Inc. All rights reserved.