



- GENERAL NOTES:
- ALL DESIGNS ARE SUBJECT TO FINAL STRUCTURAL ANALYSIS AND CONSTRUCTION LAYOUT
 - ALL MOUNTINGS, INVERTERS AND RACKING SYSTEMS ARE SUBJECT TO CHANGE TO AN "OR EQUAL" MANUFACTURER IN ORDER TO ACCOMMODATE THE SUGGESTED CONSTRUCTION SCHEDULE
- 180° FROM NORTH
- 3,190 SUNTECH STP290-24/VD PANELS
 - 30° PITCH ON SCHLETTER FS 2V MOUNT
 - 925,100 WATTS
 - ~3.39 ACRES


TOWN OF LEE

PLEASANT STREET

WASTE WATER

TREATMENT PLANT

1. GENERAL REVISION 04/12/12
REVISIONS:

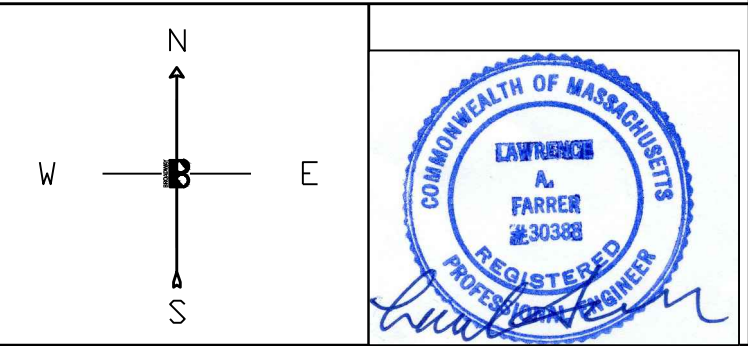

BROADWAY BROADWAY ELECTRICAL CO. INC.
295 FREEPORT STREET
BOSTON, MA 02122
617-288-7900 FAX: 617-288-4169
email: bwy@broadelec.com

OWNER:
**TOWN OF LENOX
&
TOWN OF LEE**

PROJECT:
**WASTEWATER
TREATMENT PLANT
385 PLEASANT STREET
LEE, MA 01238**

DRAWING TITLE:
**PV SOLAR
ARRAY**

JOB NO:	DRAWING NUMBER:
DATE: 01-30-12	PV-1c
DRAWN BY: MJD	
CHECK BY: LAF	
SCALE: 1 : 50	